


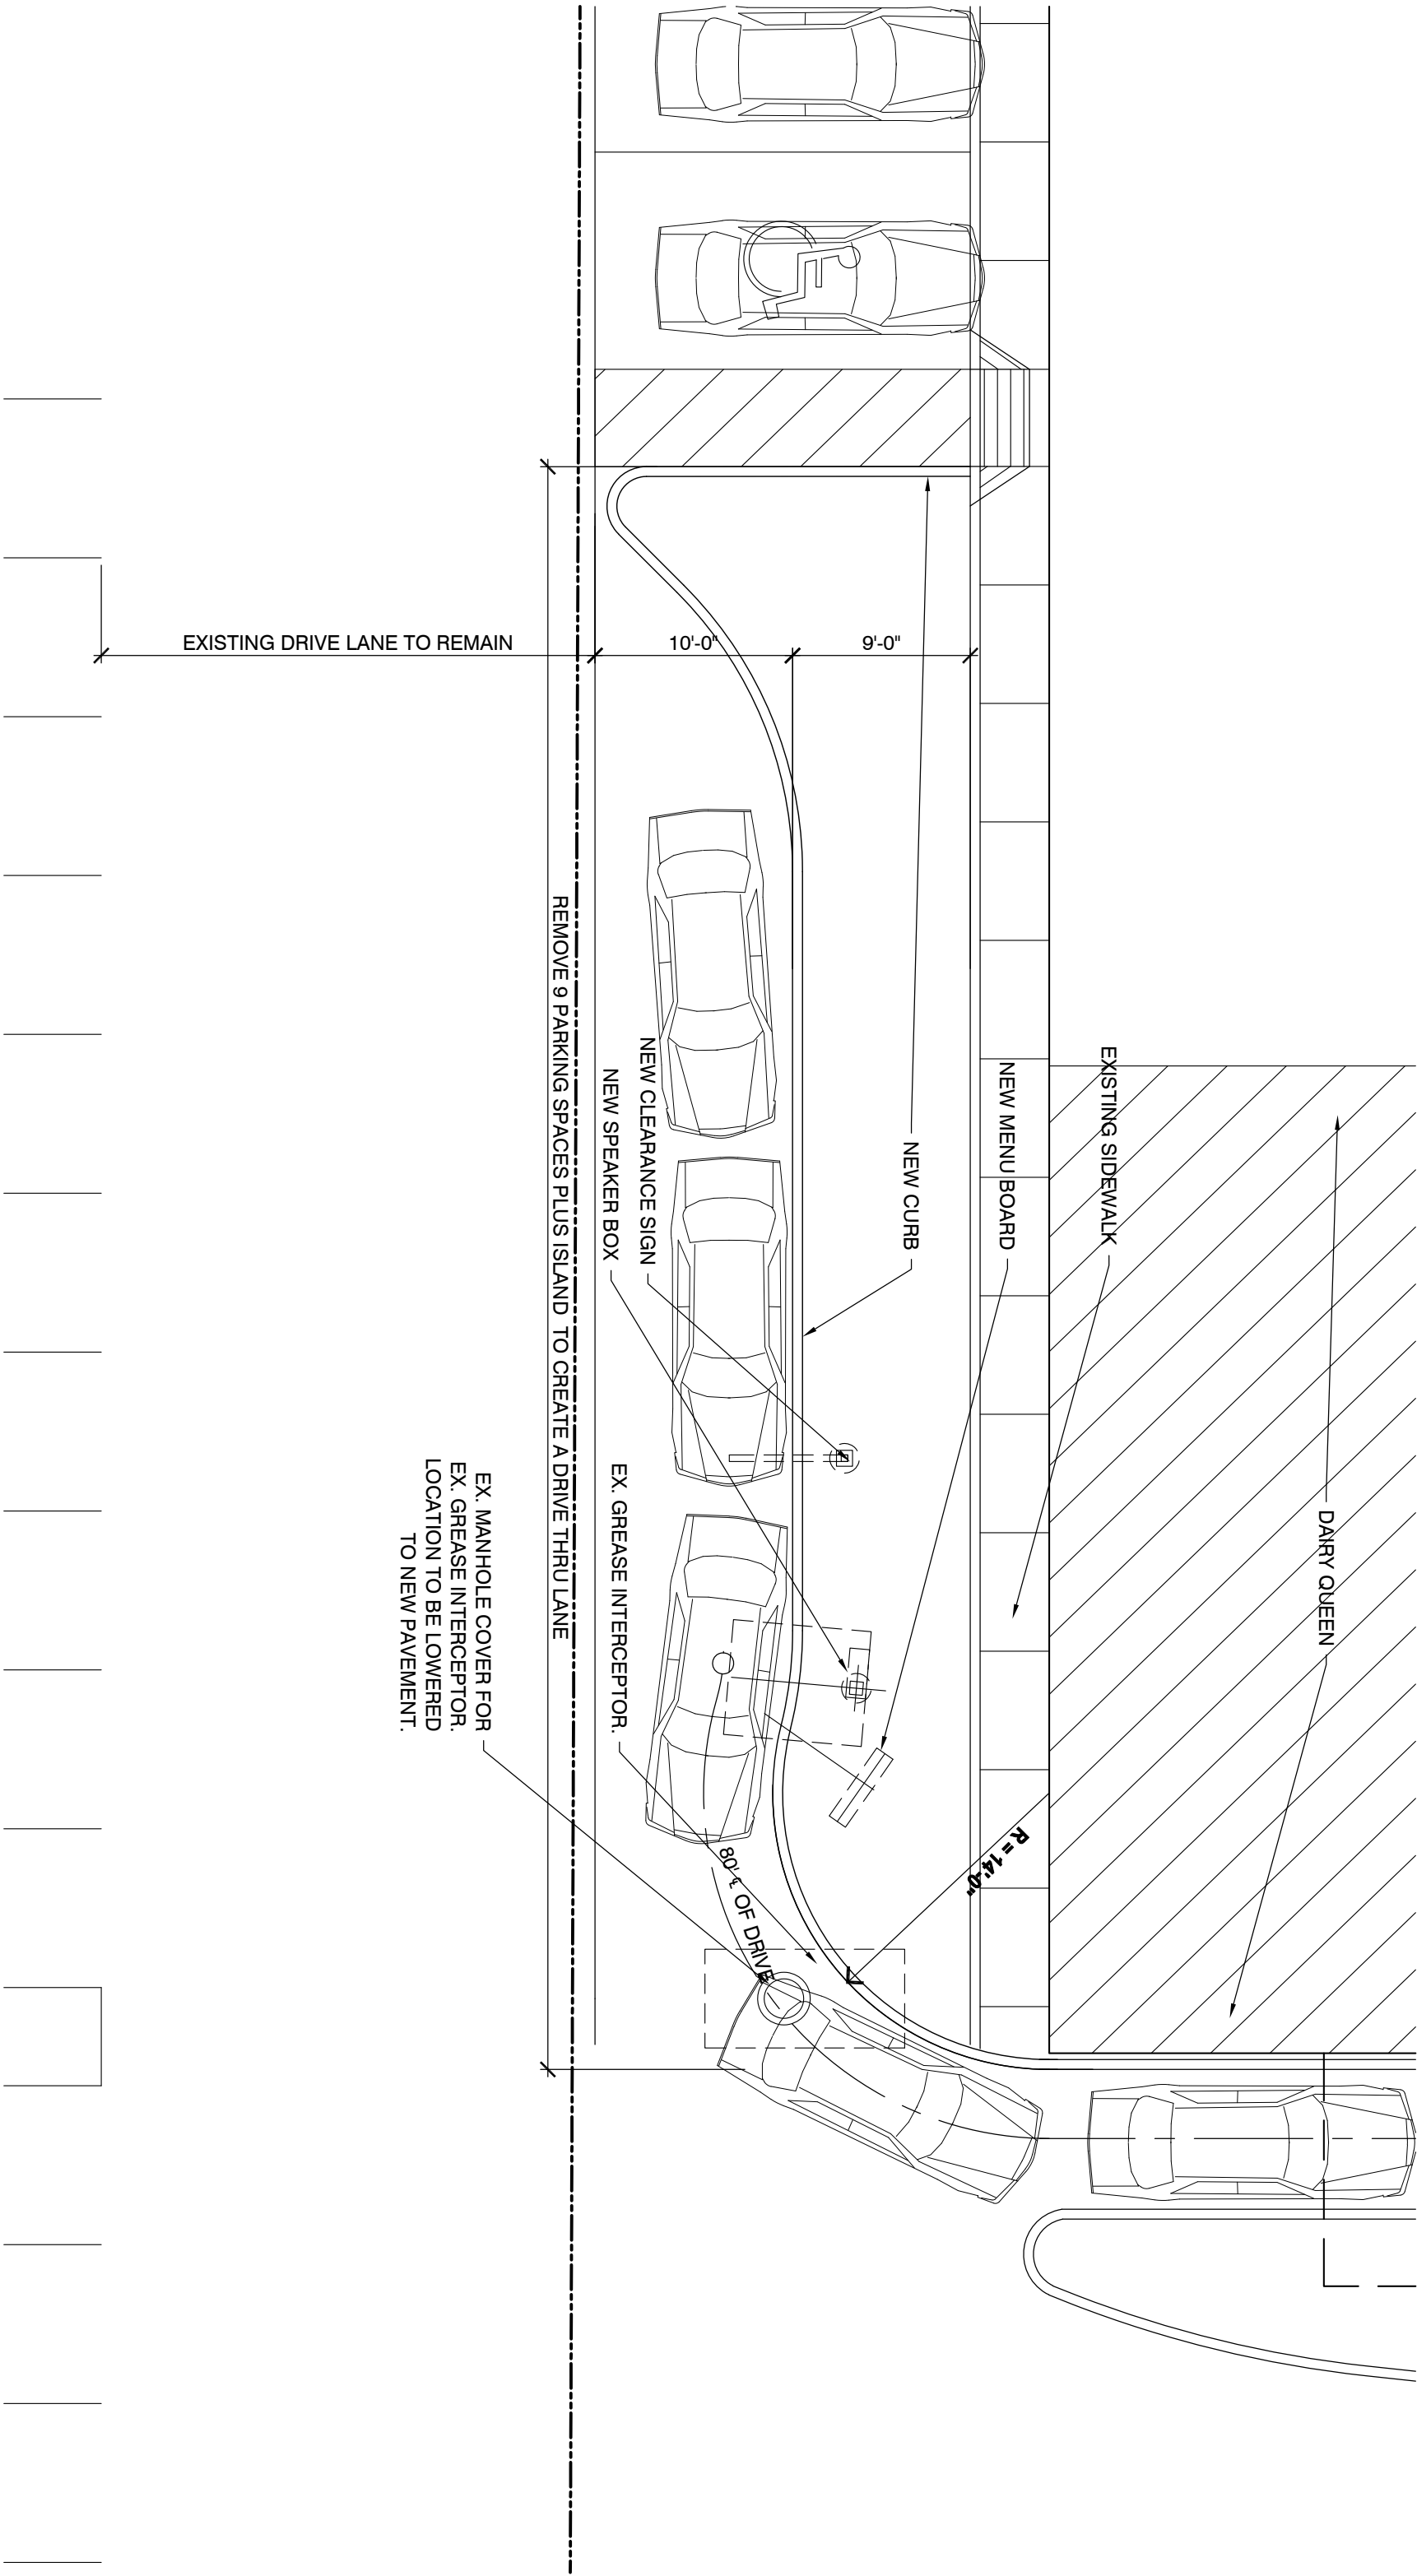

ENLARGED SITE PLAN

SCALE: 1/8" = 1'-0"
NOT FOR CONSTRUCTION

DAIRY QUEEN
13212 N SAGUARO BLVD
FOUNTAIN HILLS, ARIZONA 85284