


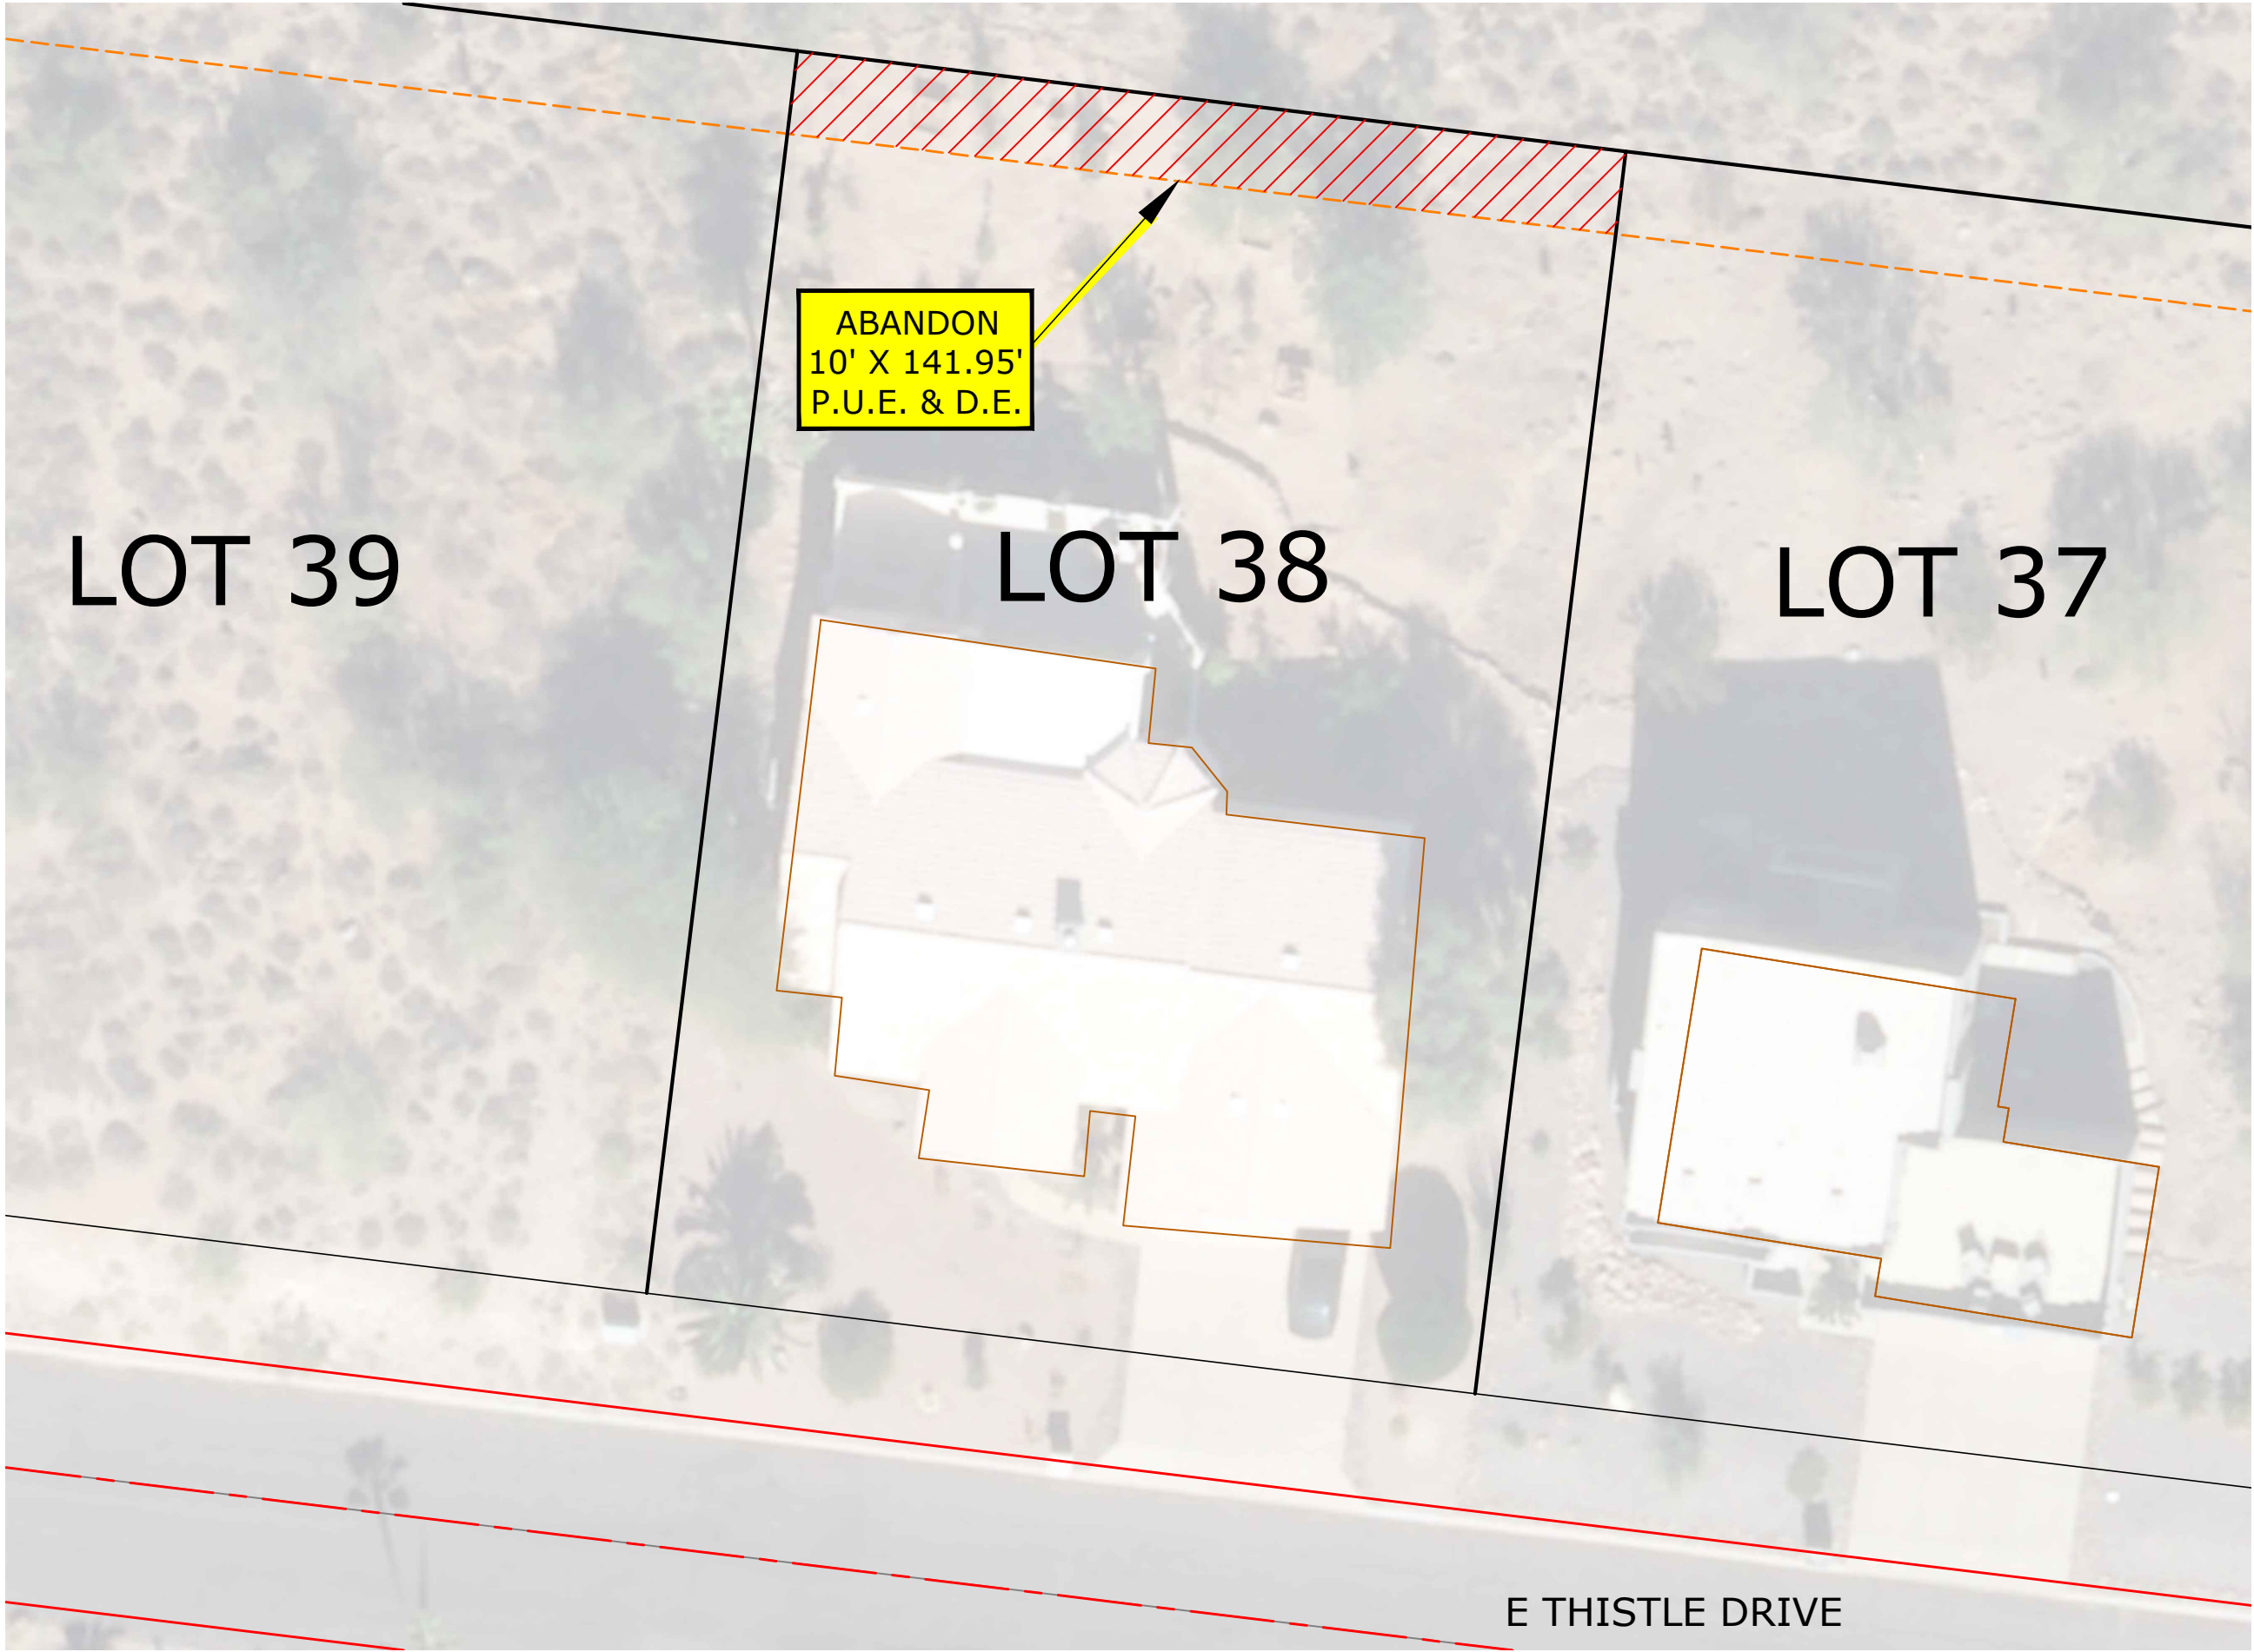

DEVELOPMENT SERVICES

2025 AERIAL SITE PLAN



PLAT 602-D, Block 2, Lot 38
ADDRESS: 15612 E THISTLE DRIVE

ZONING: R1-10

LOT AREA: 15,011 SF
LIVABLE ROOF AREA: 2,522 SF

(AREAS ARE APPROXIMATE)

- LOTLINE —————
- CENTERLINE - - - - -
- EASEMENT - - - - -
- ABAND. EASEMENT // // // //

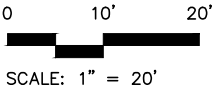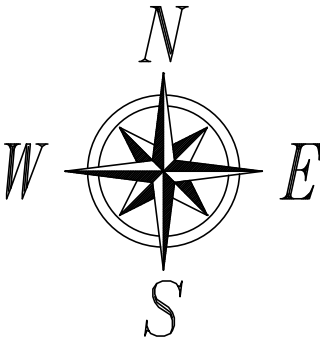

SCALE: 1" = 20'