


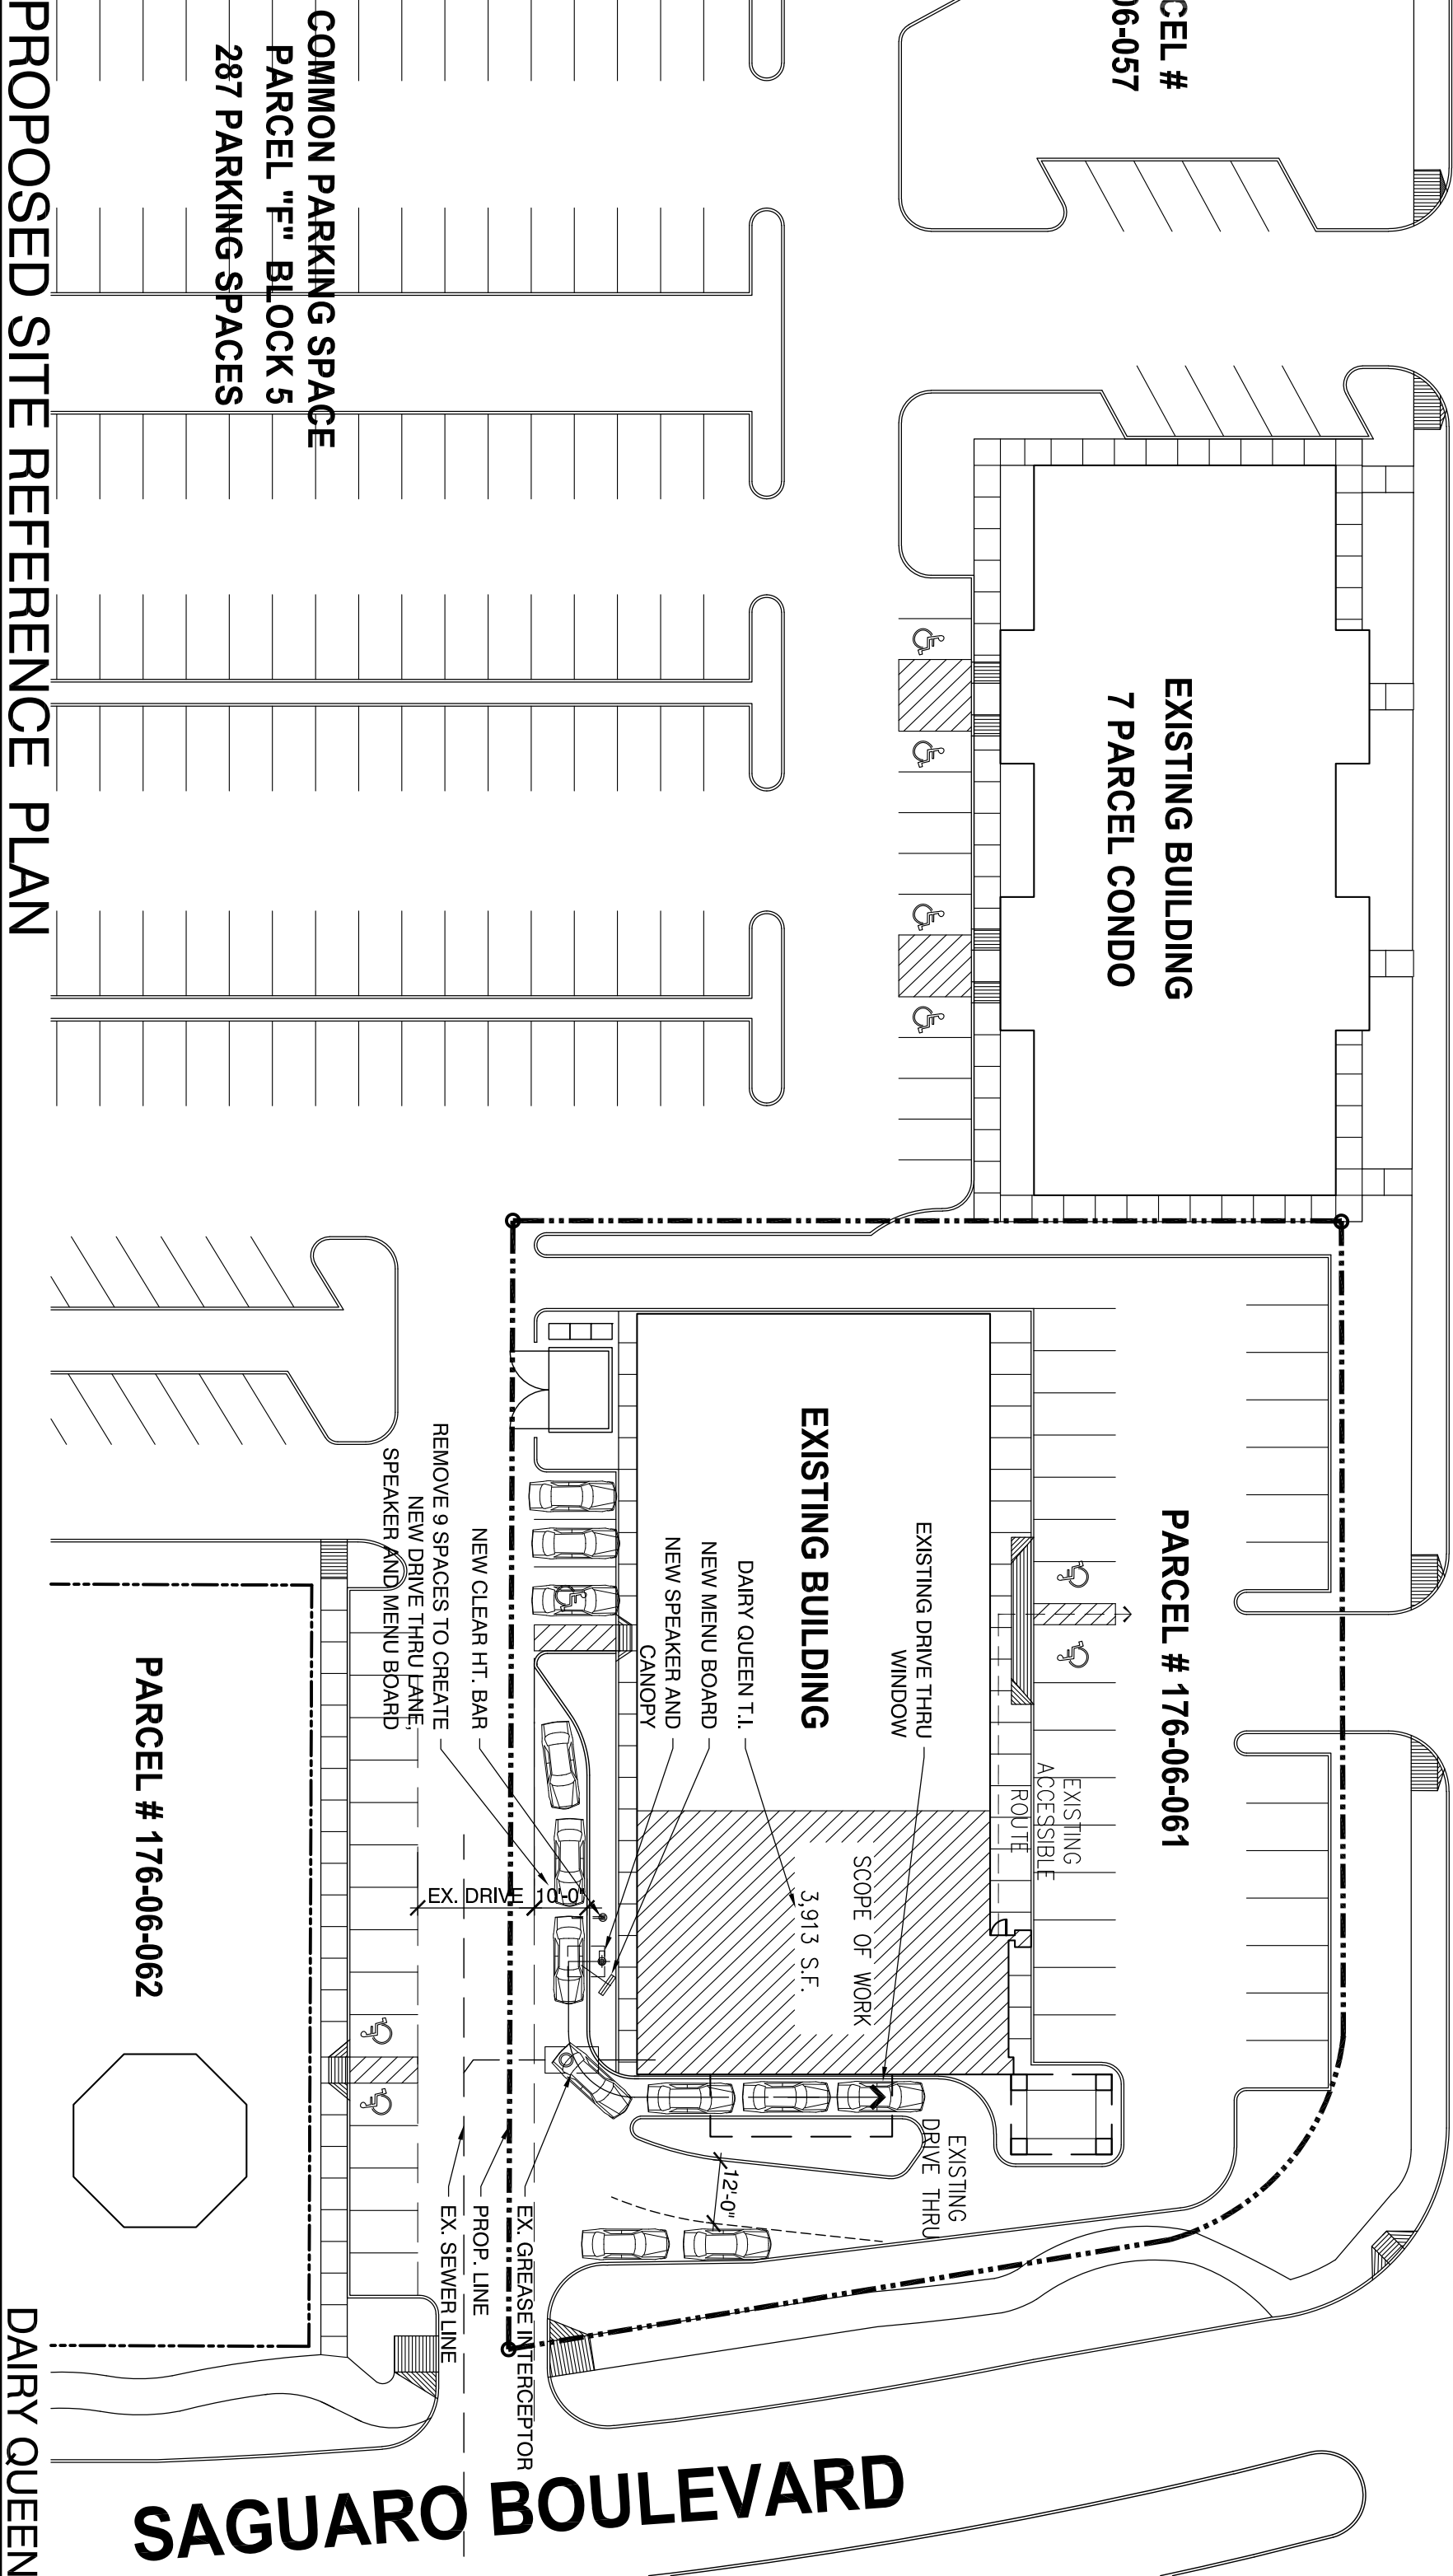

CEL #
16-057

EXISTING BUILDING
7 PARCEL CONDO

PARCEL # 176-06-061

EXISTING BUILDING

COMMON PARKING SPACE
PARCEL "F" BLOCK 5
287 PARKING SPACES

PROPOSED SITE REFERENCE PLAN

PARCEL # 176-06-062

DAIRY QUEEN

SAGUARO BOULEVARD