


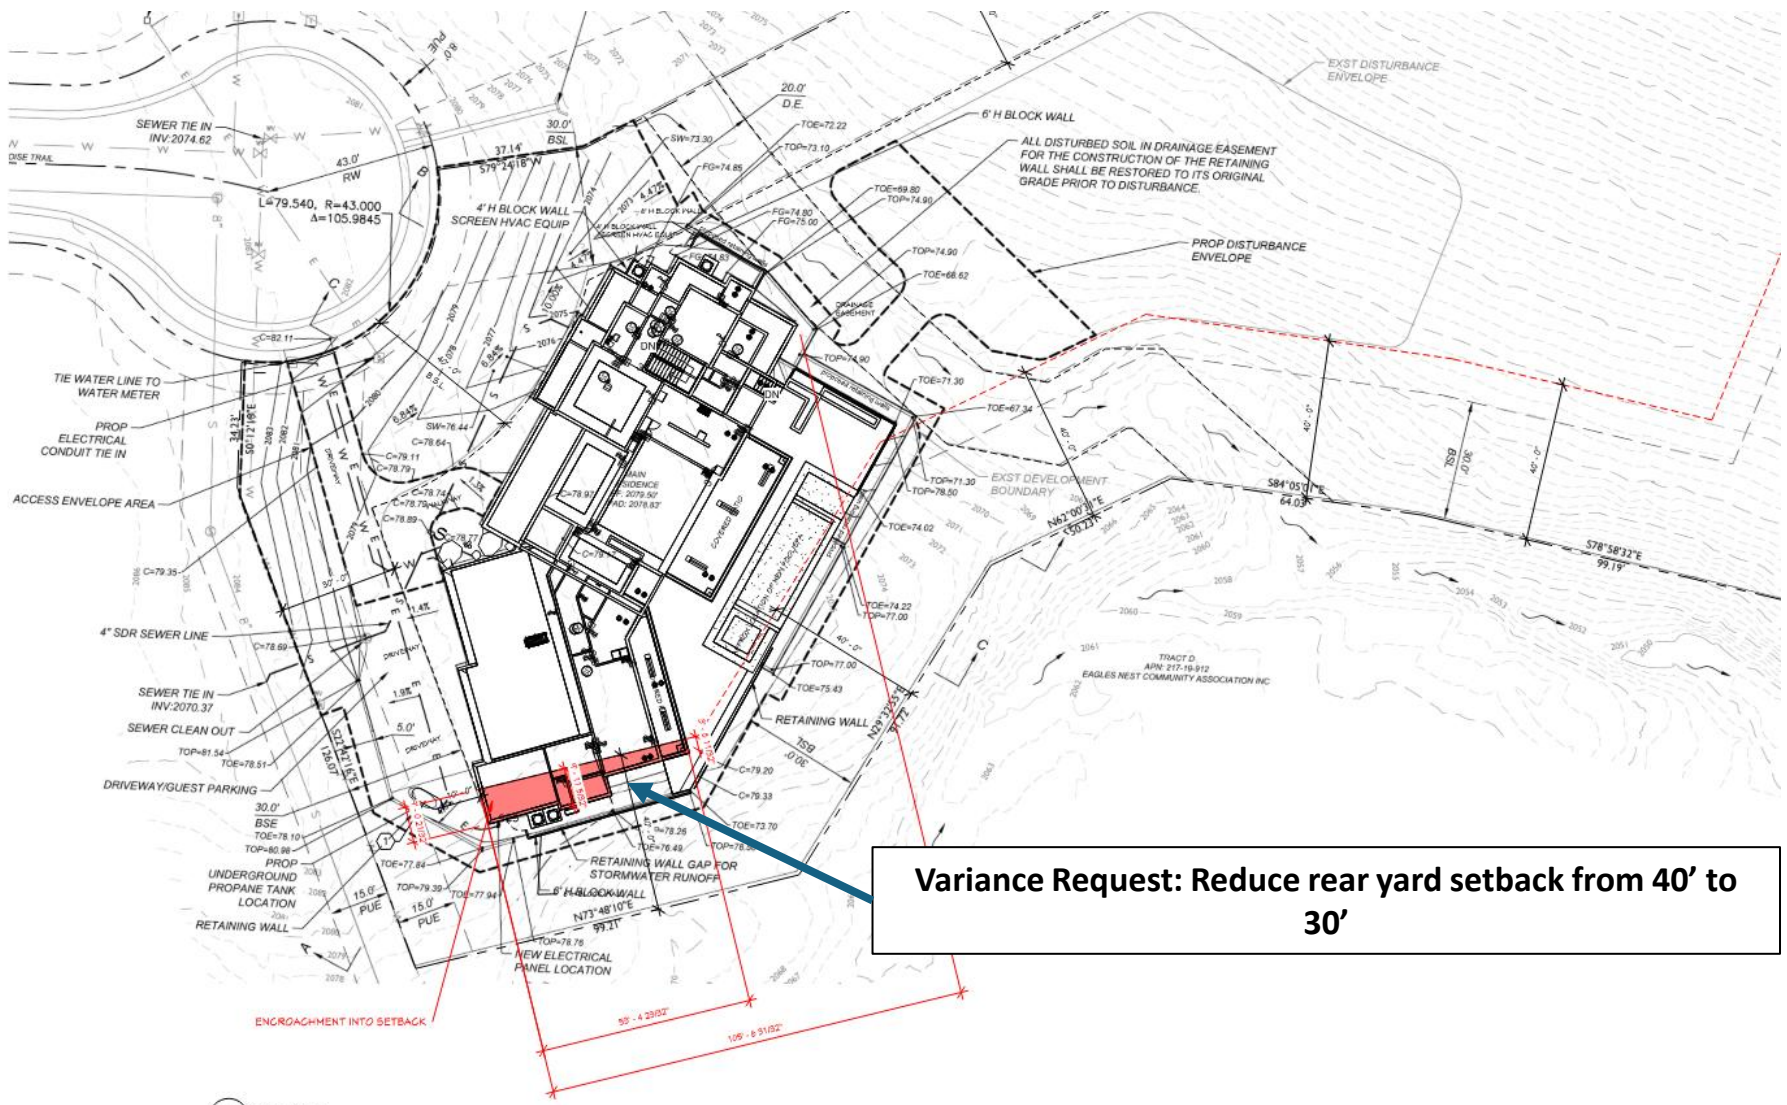

Variance Request: Reduce rear yard setback from 40' to 30'